


1 FLOOR PLAN  
1/8" = 1'-0"

DESIGN LOGIC ARCHITECTS, PC  
 INNOVATIVE EXTERIOR AND INTERIOR PLANNING  
 18 COMPUTER DRIVE EAST, SUITE 103  
 ALBANY, NEW YORK 12205  
 PH 518.426.8880  
 www.designlogicarchitects.com

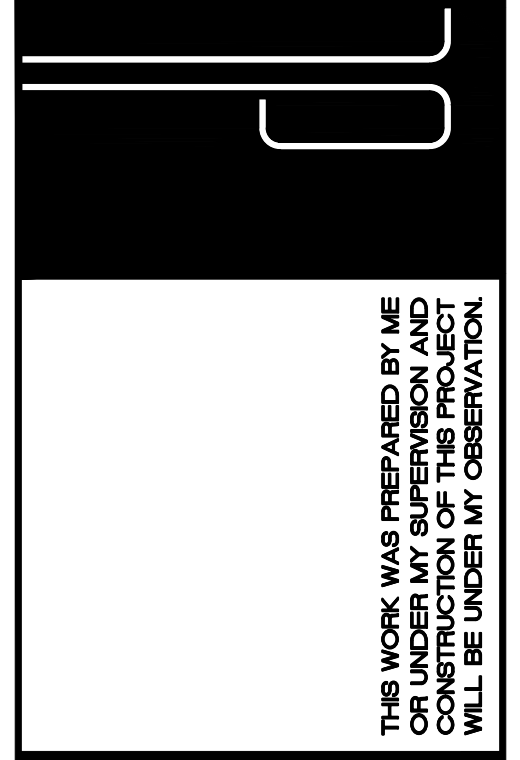

THIS WORK WAS PREPARED BY ME  
 OR UNDER MY SUPERVISION AND  
 TO THE BEST OF MY KNOWLEDGE AND  
 BELIEF, ALL REQUIREMENTS OF THIS PROJECT  
 WILL BE UNDER MY OBSERVATION.

THE MODERNE AT SARATOGA  
 128 HENRY STREET  
 SARATOGA SPRINGS, NEW YORK  
 FIRST FLOOR PLAN

SCALE:	REVISIONS:
DATE: 11/7/2017	△
DRAWN: RJB	△
SHEET#	△
<b>A1.0</b>	△