
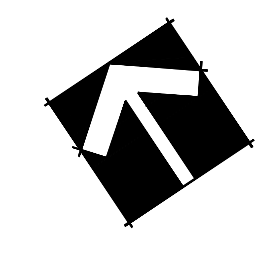


NOTE:  
 PHASE FOUR WORK WILL BEGIN SPRING  
 2020 FOR COMPLETION BY END OF 2021

PHASE FOUR INCLUDES  
 THE CONSTRUCTION OF  
 A 10 ROOM BED AND  
 BREAKFAST.

95 NYS DEC PERMITTED RENTAL  
 BOAT SLIPS, AND 14 BOAT PARKING  
 SLIPS TO SERVICE THE RESTAURANT

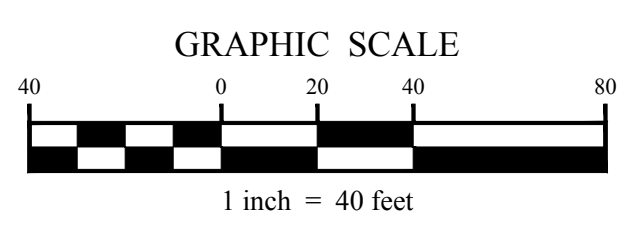

Unauthorized alteration or addition to this document is a violation of Section 7209 of the New York State Education Law.

© The LA Group 2014

Prepared for:  
**550 Union LLC**  
 550 Union Avenue  
 Saratoga Springs, NY 12866

Project Title:  
**550 Union  
 Special Use Permit**  
 550 Union Avenue  
 Saratoga Springs, NY 12866

Project No.:	201576
Design:	CMI
Drawn:	MCB Ch'k'd: CMI
Date:	11/03/16 Scale: 1"=40'

Rev.	Description	Date
1	MASTERPLAN REVISIONS	12/11/2017

Drawing Title:  
**Phase 4 -  
 Site Plan**

Drawing No.:

PH-4