


1 UTILITY PLAN
1/8" = 1'-0"

DESIGN LOGIC ARCHITECTS, PC
INNOVATIVE EXTERIOR AND INTERIOR PLANNING
18 COMPUTER DRIVE EAST, SUITE 103
ALBANY, NEW YORK 12205
PH 518.426.8880
www.designlogicarchitects.com

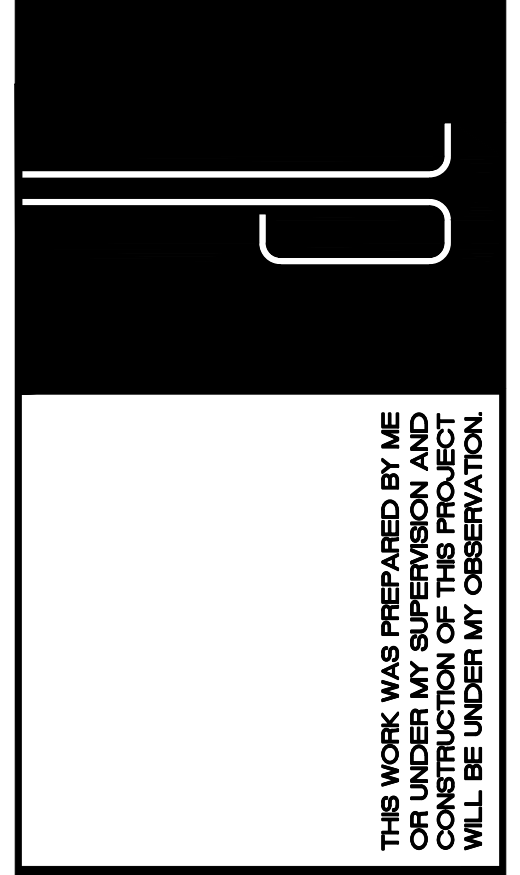

THIS WORK WAS PREPARED BY ME OR UNDER MY SUPERVISION AND CONSTRUCTION OF THIS PROJECT WILL BE UNDER MY OBSERVATION.

THE MODERNE AT SARATOGA
128 HENRY STREET
SARATOGA SPRINGS, NEW YORK
UTILITY PLAN

REVISIONS:	DATE:	DRAWN:	SHEET#
△	11/7/2017	RJB	UT1.0
△			
△			
△			
△			

SCALE:
DATE: 11/7/2017
DRAWN: RJB
SHEET# UT1.0