




EXISTING

EAST ELEVATION

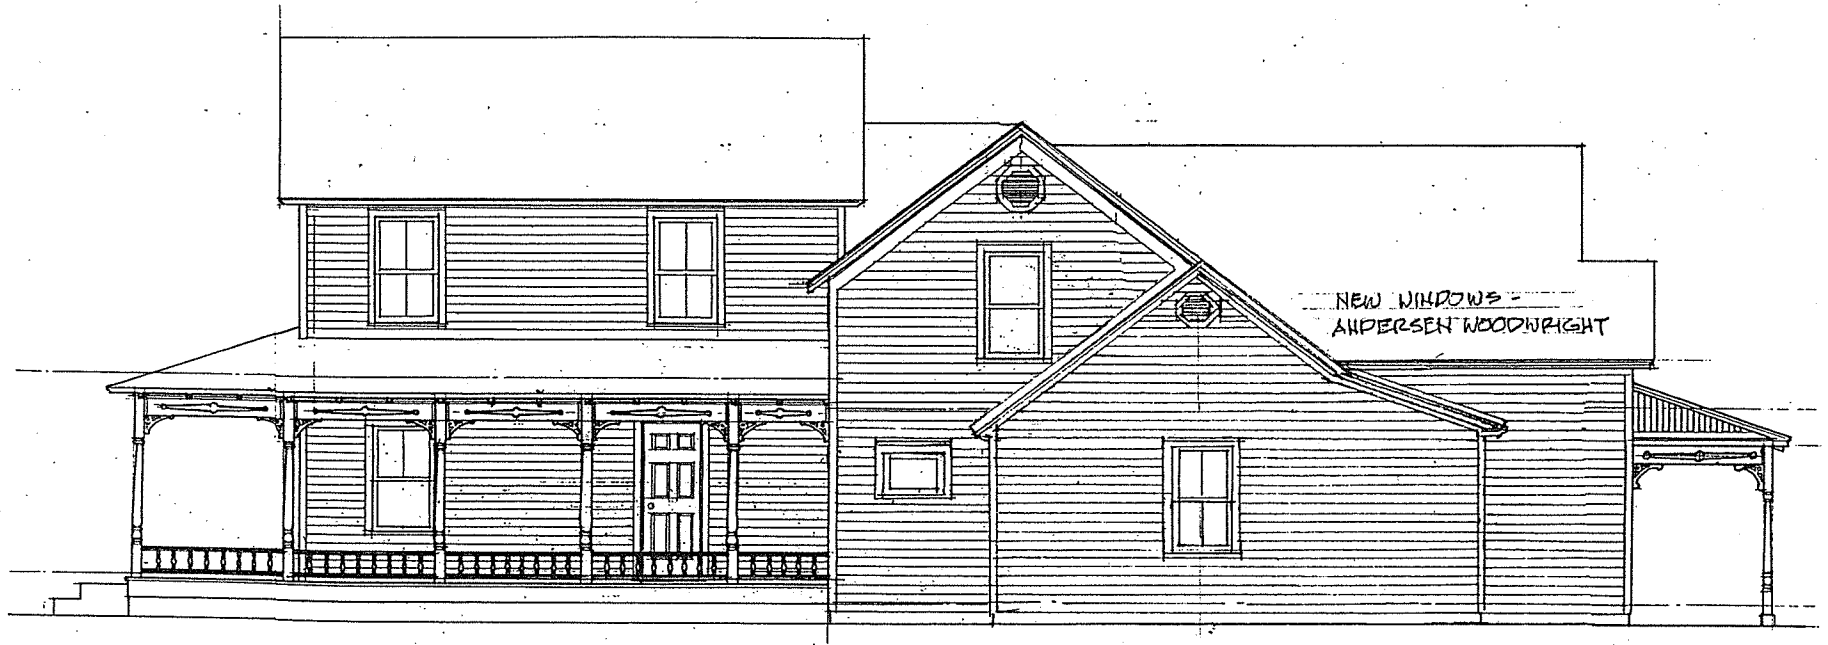

PROPOSED

ADDITION

BONANNI RESIDENCE 95 GEORGE ST. 1/8" = 1'-0" 4/8/18 REV. 5/14/18