





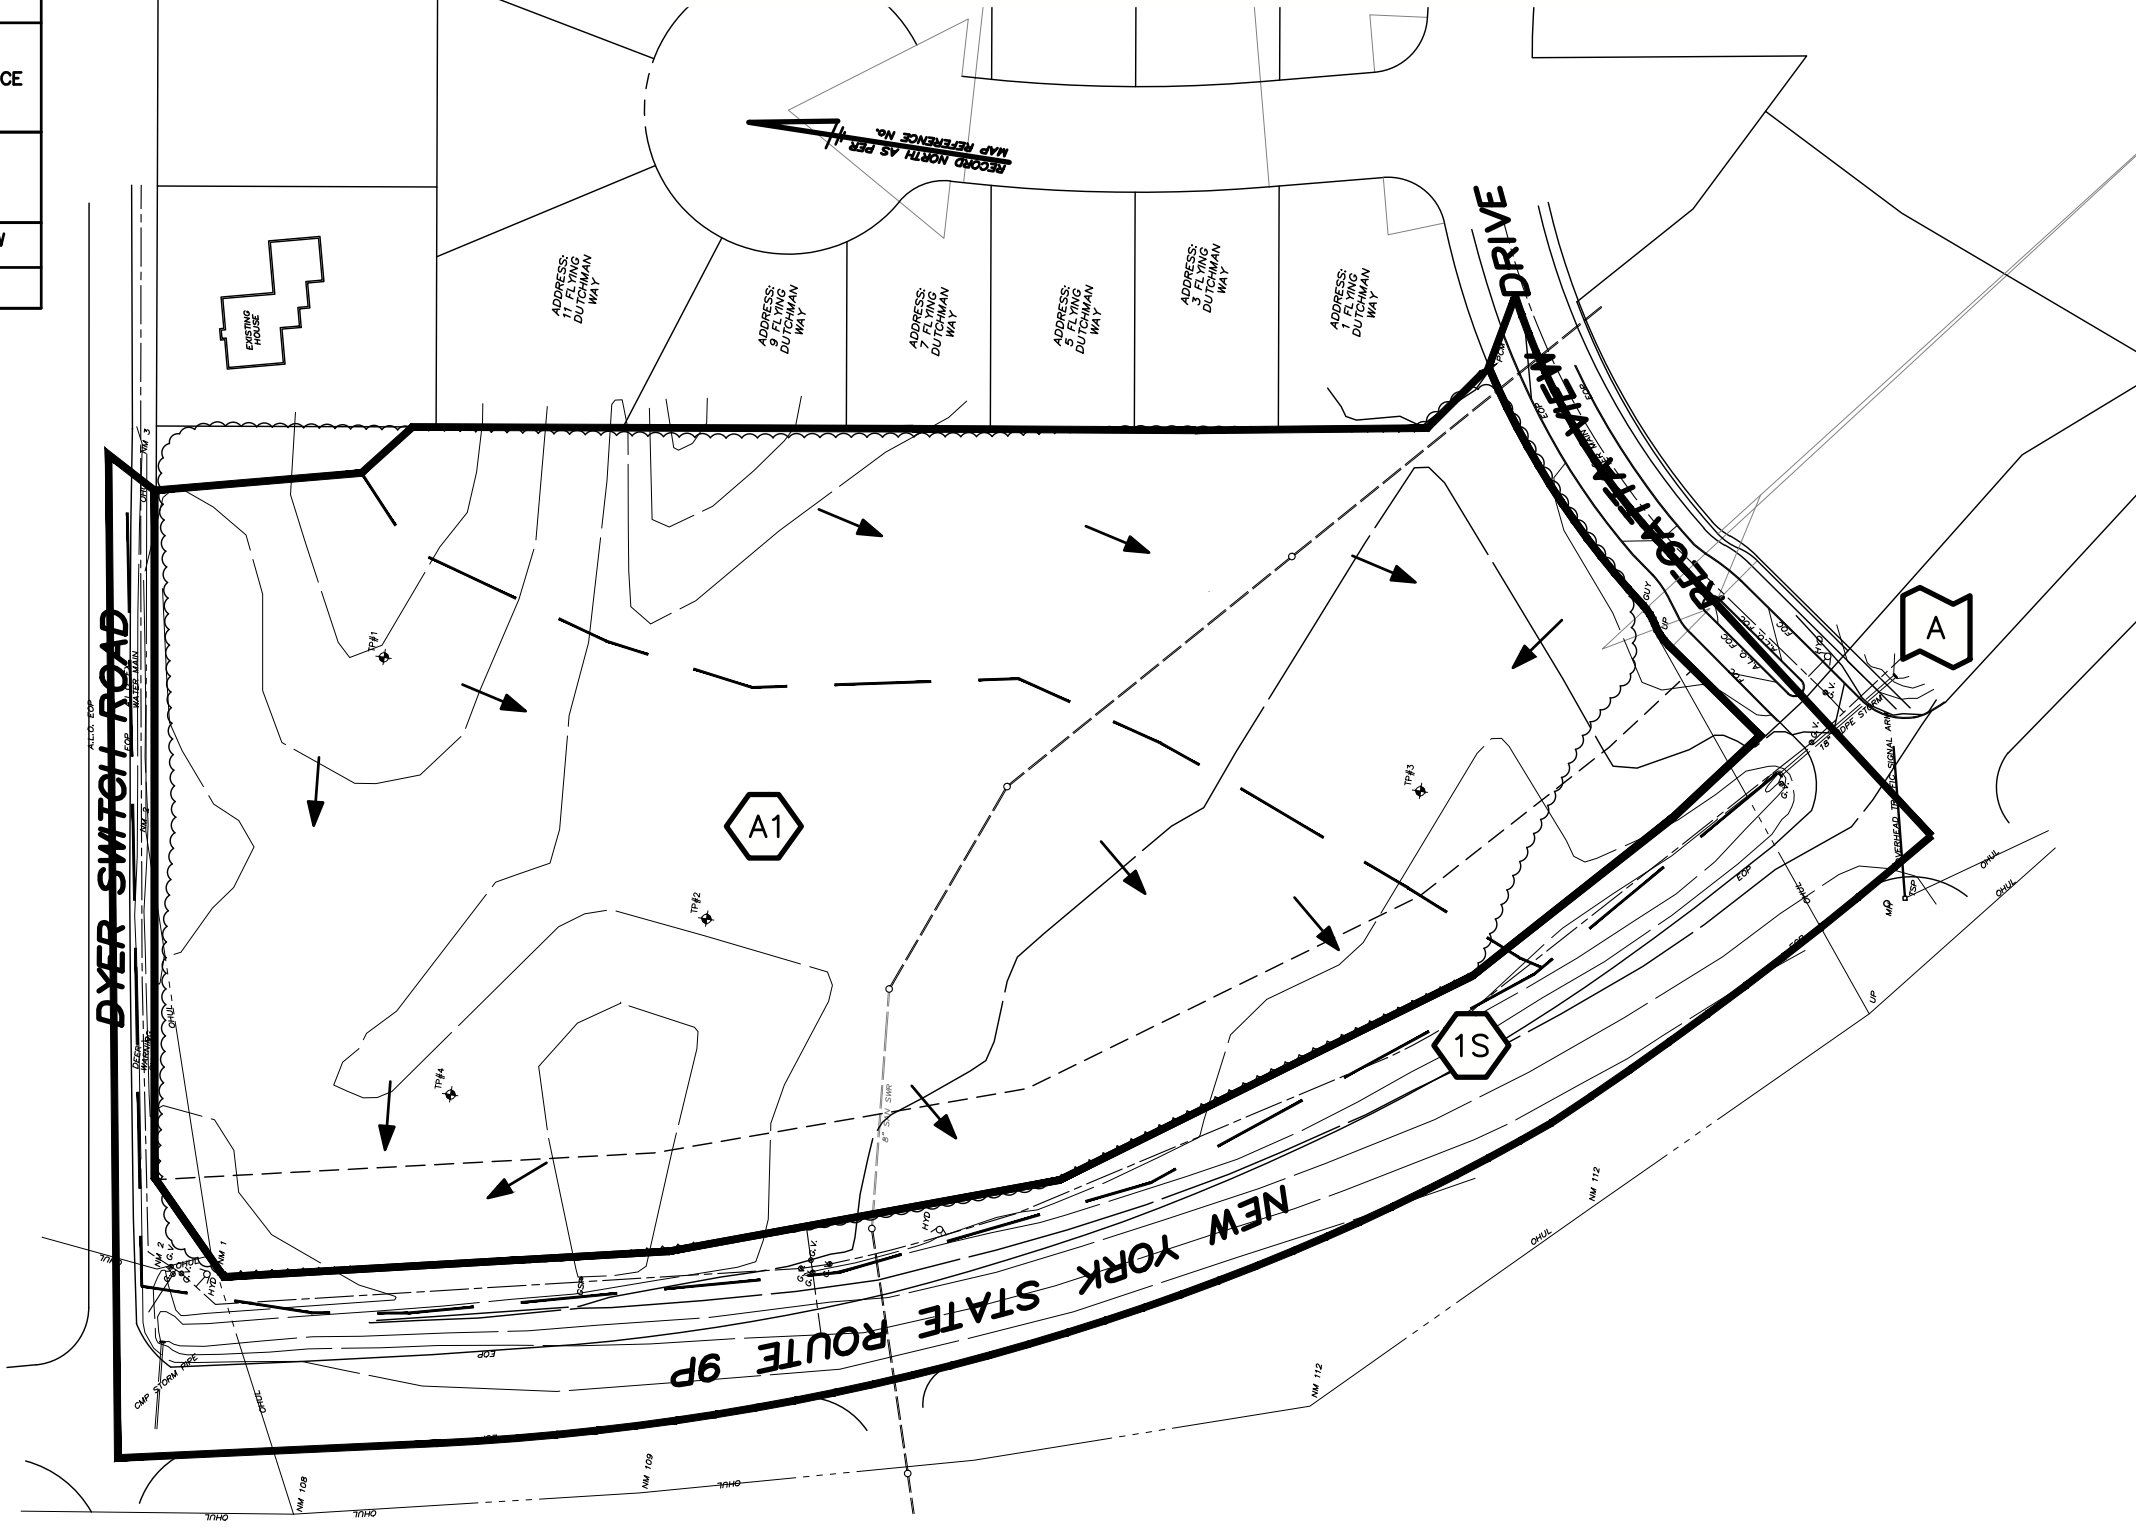


MAP KEY	
	SUBCATCHMENT BOUNDARY
	SUBCATCHMENT I.D.
	STORMWATER DEVICE
	DESIGN POINT
	DRAINAGE ARROW
	TC PATH

GRAPHIC SCALE



(IN FEET)  
1 INCH = 100 FT.

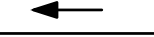

PROPOSED RESIDENTIAL COMMUNITY  
**REGATTA VIEW - AREA B - PHASE 3**

CITY OF SARATOGA SPRINGS

SARATOGA COUNTY, NEW YORK  
MAY 19, 2016

**ENVIRONMENTAL DESIGN PARTNERSHIP, LLP**  
ROUTE 146 CLIFTON PARK, N.Y. 12065 (518) 371-7621  
ENGINEERING LANDSCAPE ARCHITECTURE LAND SURVEYING



SHEET TITLE







PRE-  
DEVELOPMENT  
DRAINAGE

REVISIONS      DATE      BY


REVISIONS	DATE	BY

SCALE:  
1" = 100'


FIGURE  
**2**

MAP KEY	
	SUBCATCHMENT BOUNDARY
	SUBCATCHMENT I.D.
	STORMWATER DEVICE
	DESIGN POINT
	DRAINAGE ARROW
	TC PATH

GRAPHIC SCALE

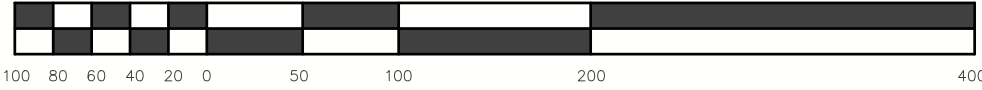

(IN FEET)  
1 INCH = 100 FT.

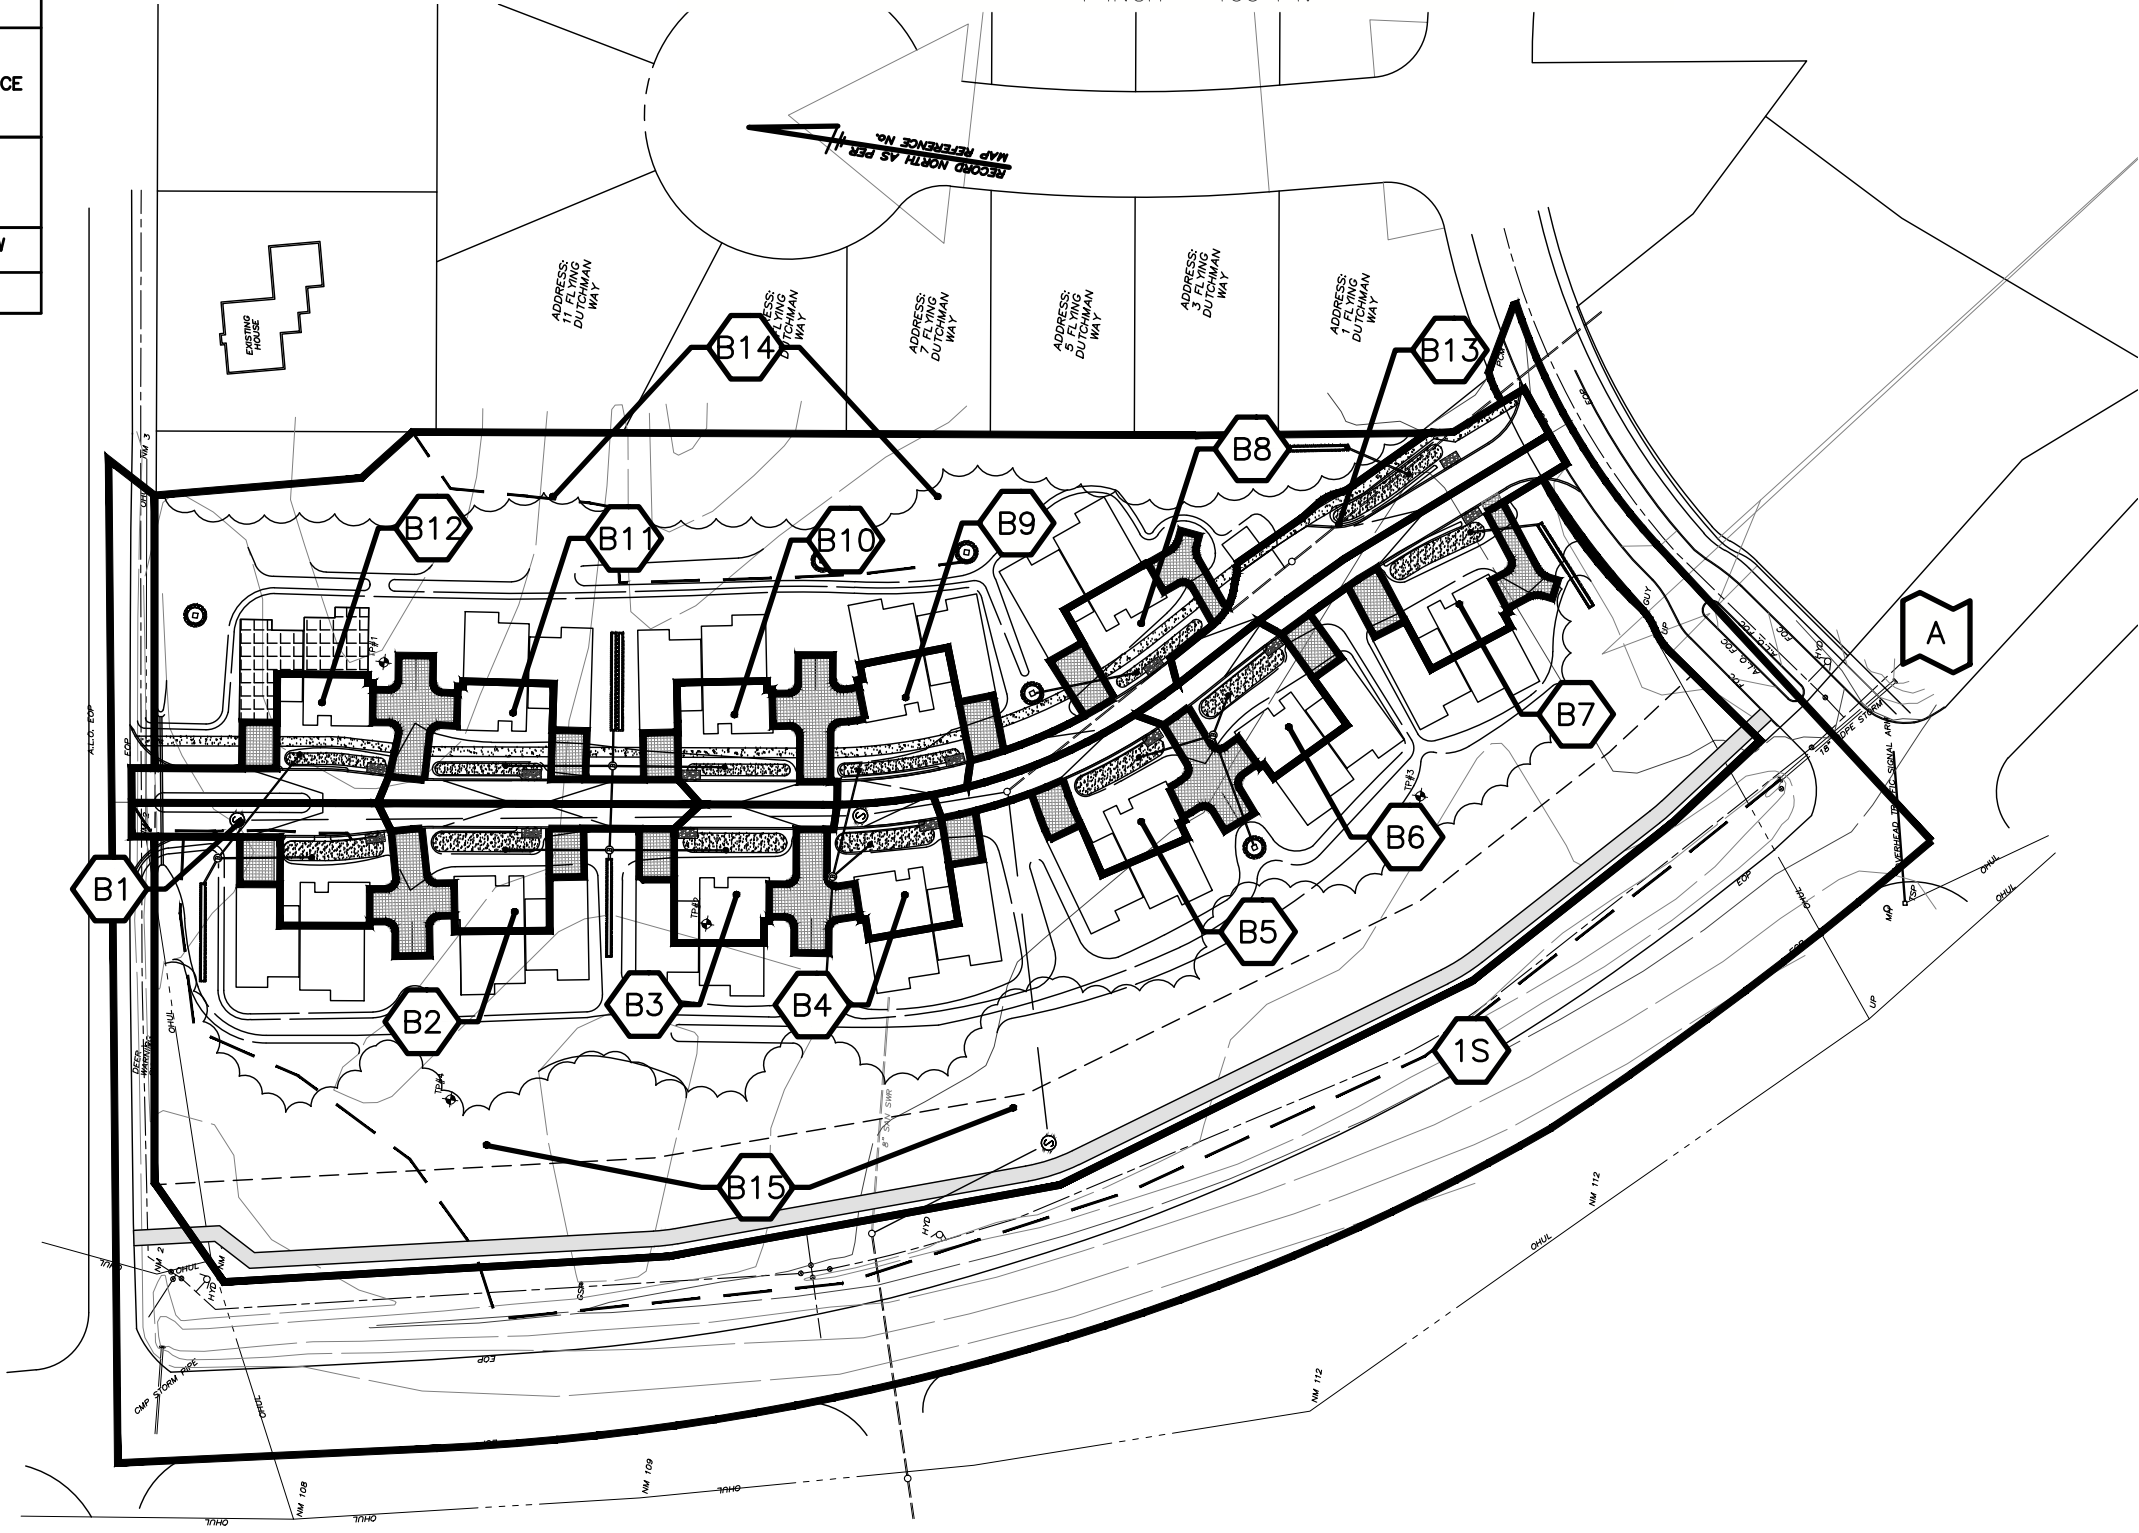

PROPOSED RESIDENTIAL COMMUNITY  
**REGATTA VIEW - AREA B - PHASE 3**

CITY OF SARATOGA SPRINGS

SARATOGA COUNTY, NEW YORK  
MAY 19, 2016

**ENVIRONMENTAL DESIGN PARTNERSHIP, LLP**  
ROUTE 146 CLIFTON PARK, N.Y. 12065 (518) 371-7621  
ENGINEERING LANDSCAPE ARCHITECTURE LAND SURVEYING



SHEET TITLE  
**POST-  
DEVELOPMENT  
DRAINAGE**

REVISIONS      DATE      BY

REVISIONS	DATE	BY

SCALE:  
1" = 100'

FIGURE  
**3**