


FACADE PLAN

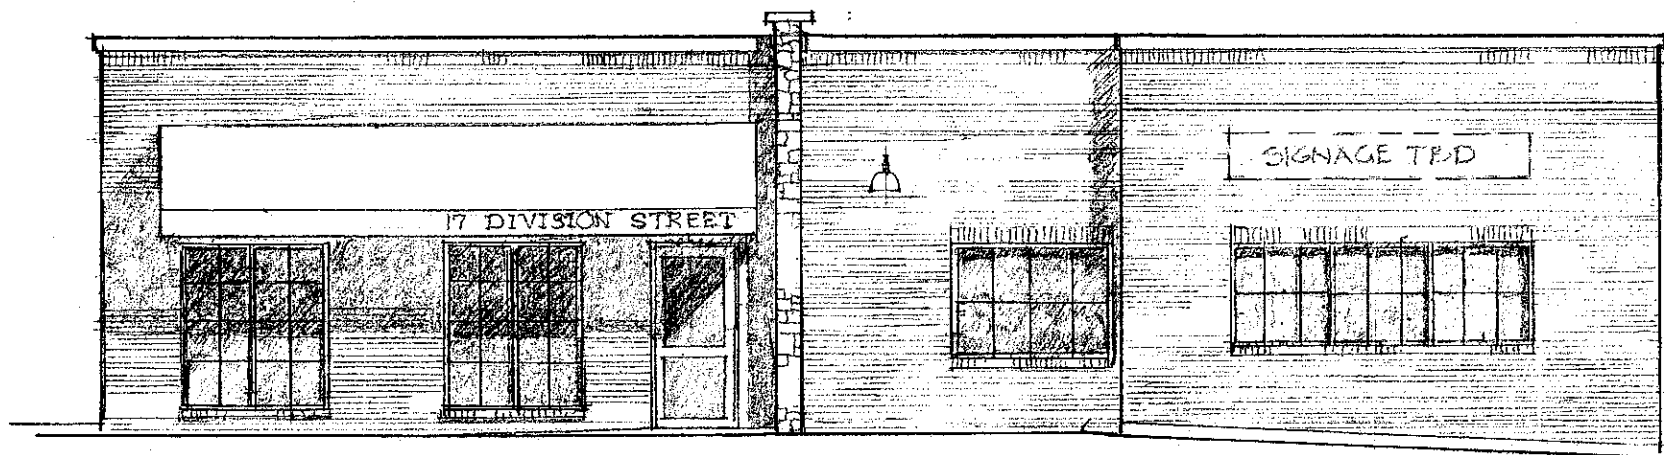

PROPOSED SOUTH ELEVATION

SUTTON BUILDING 17 DIVISION STREET

1/8" = 1'-0"

8/8/18 REV. 8/31/18