


EXISTING

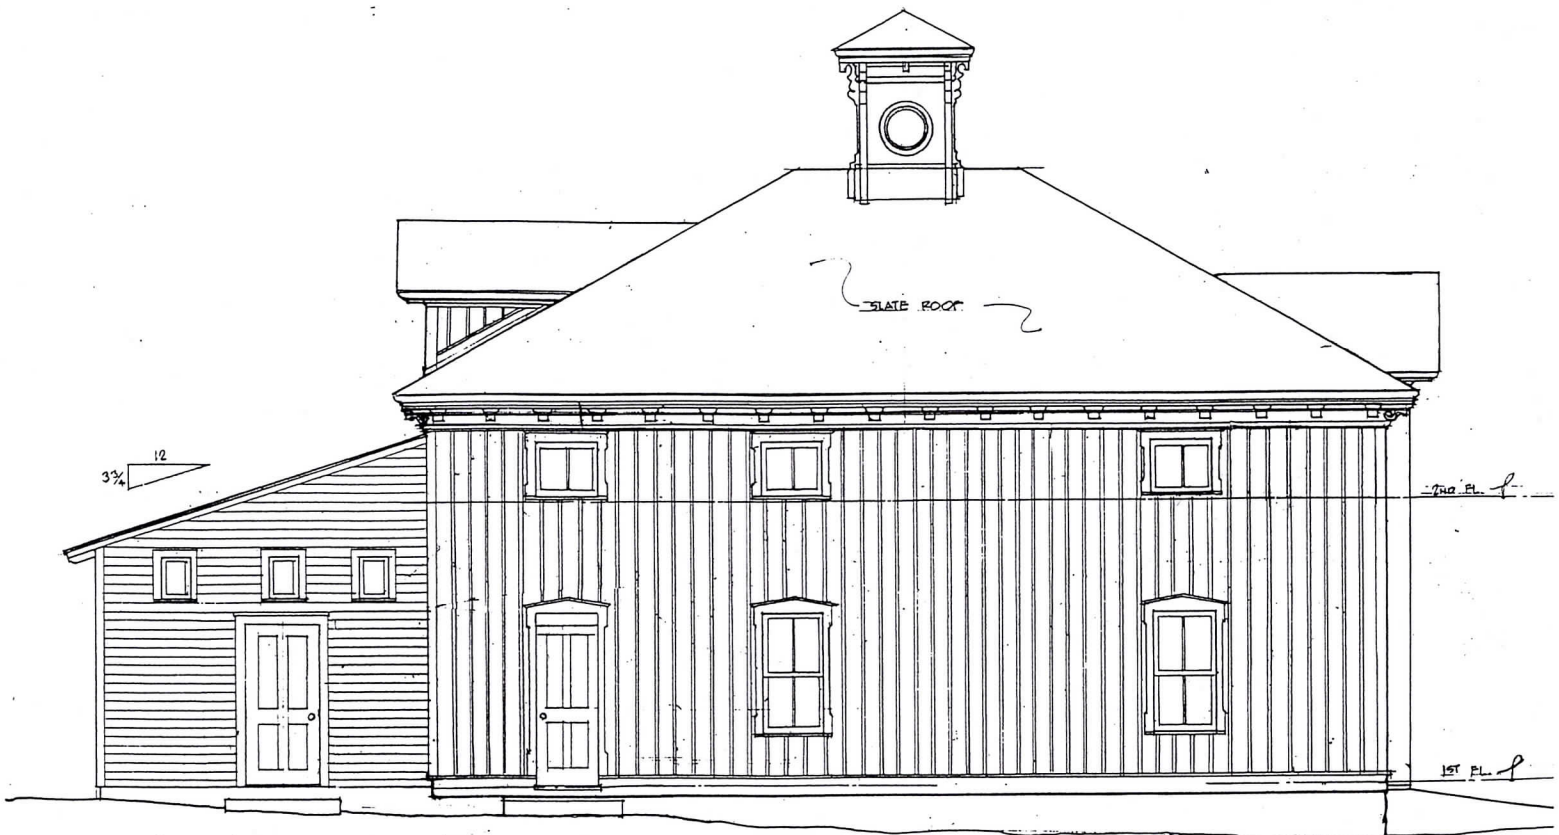

PROPOSED

I SOUTH ELEVATION
N2 1/4" = 1'-0" 10/19/18 REV. 11/2/18

Brant Carriage House - 695 North Broadway