



LONGITUDINAL SECTION

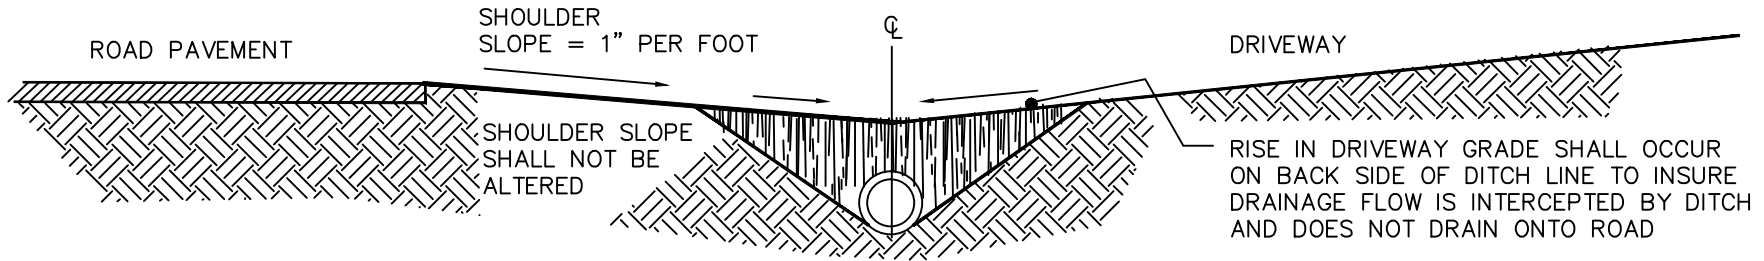

CROSS SECTION

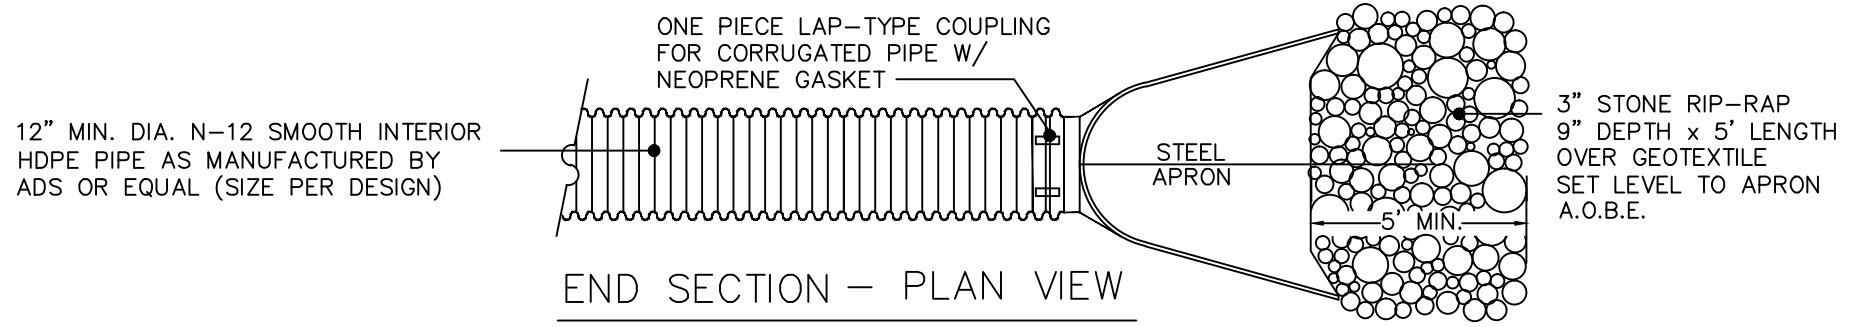

END SECTION - PLAN VIEW

Driveway Culvert

N.T.S.

APPROVED:

 PLANNING BOARD

1/13/2010

 DATE

CITY OF SARATOGA SPRINGS, NEW YORK DWG No
 STANDARD DETAIL Driveway Culvert ss-20