



**1** EAST WING - BUILDING SECTION  
SCALE: 1/16" = 1'-0"

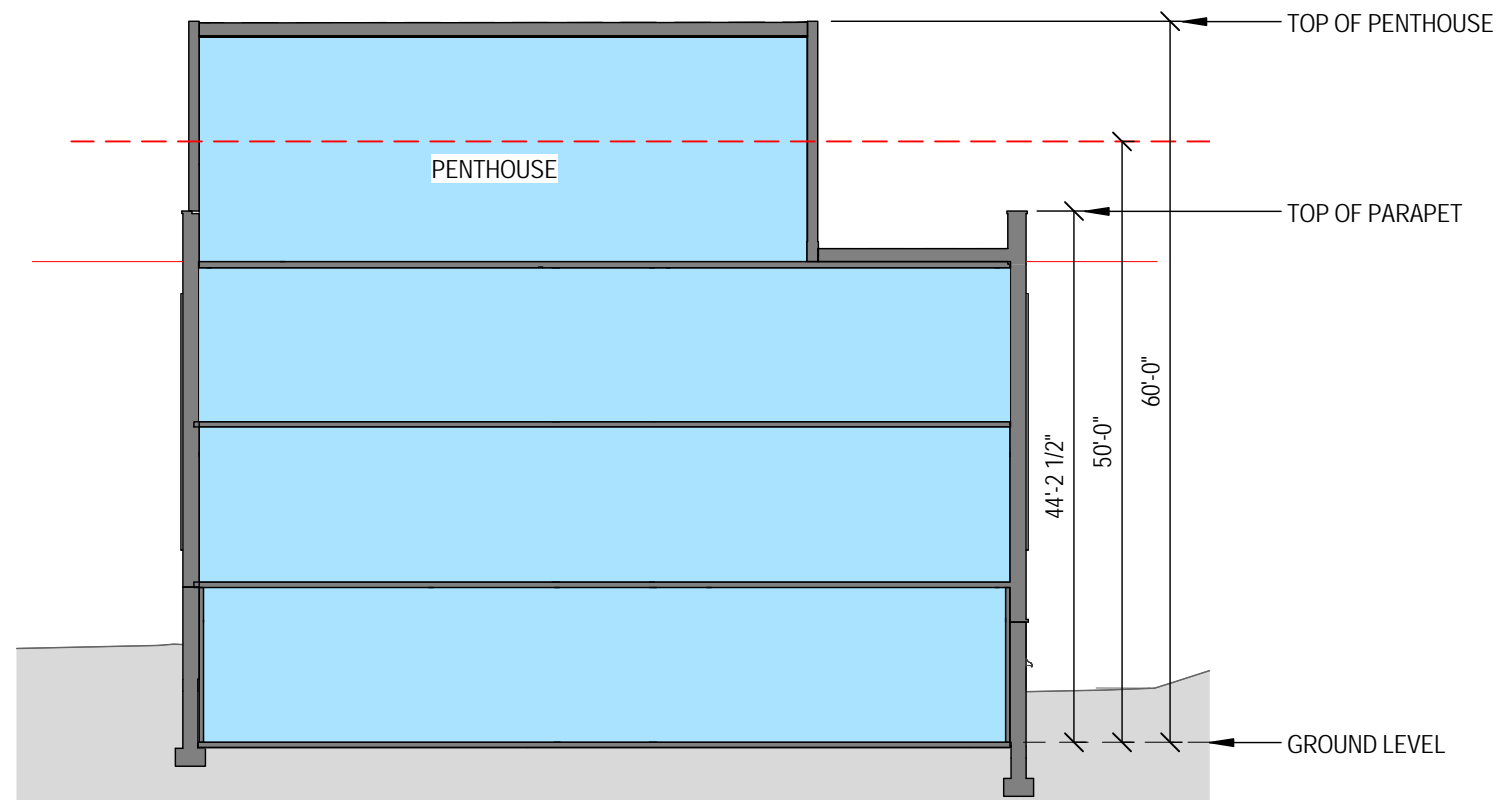

**2** NORTH WING - BUILDING SECTION  
SCALE: 1/16" = 1'-0"

# Skidmore College - CIS Project - Building Sections

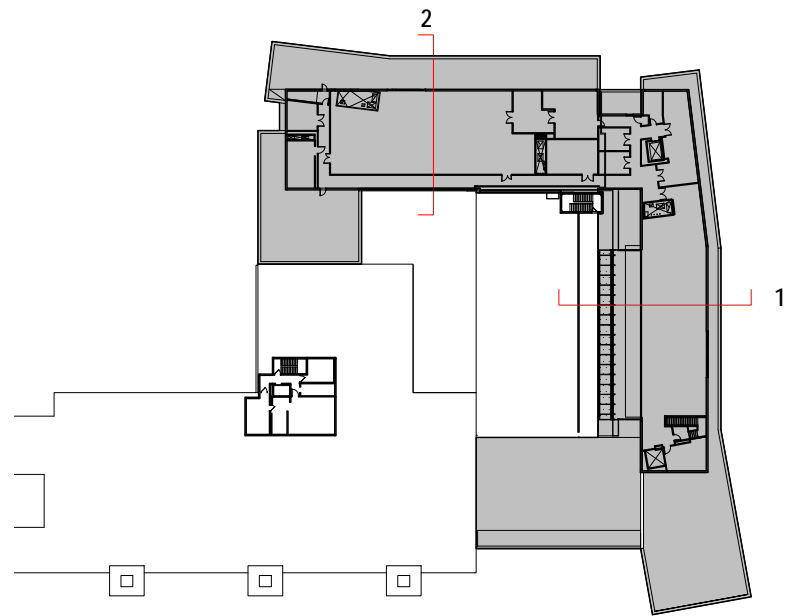

Drawing Scale  
As indicated  
Date Issued  
06/07/17